

STEEL W BEAM HIGHWAY GUARD

STA 5+80.5 LT TO 4+76.9 LT

TRAFFIC SIGNAL CONDUIT

NONE

WATER SUPPLY ALTERATIONS

NONE

DRAINAGE DETAILS

THIS SHEET


CROSS SECTIONS

SEE SHEET NO. 9

ALIGNMENT

THIS SHEET

SOUTHBOROUGH
SOUTHVILLE ROAD
ALIGNMENT &
CONSTRUCTION PLAN
SHEET 7 OF 9

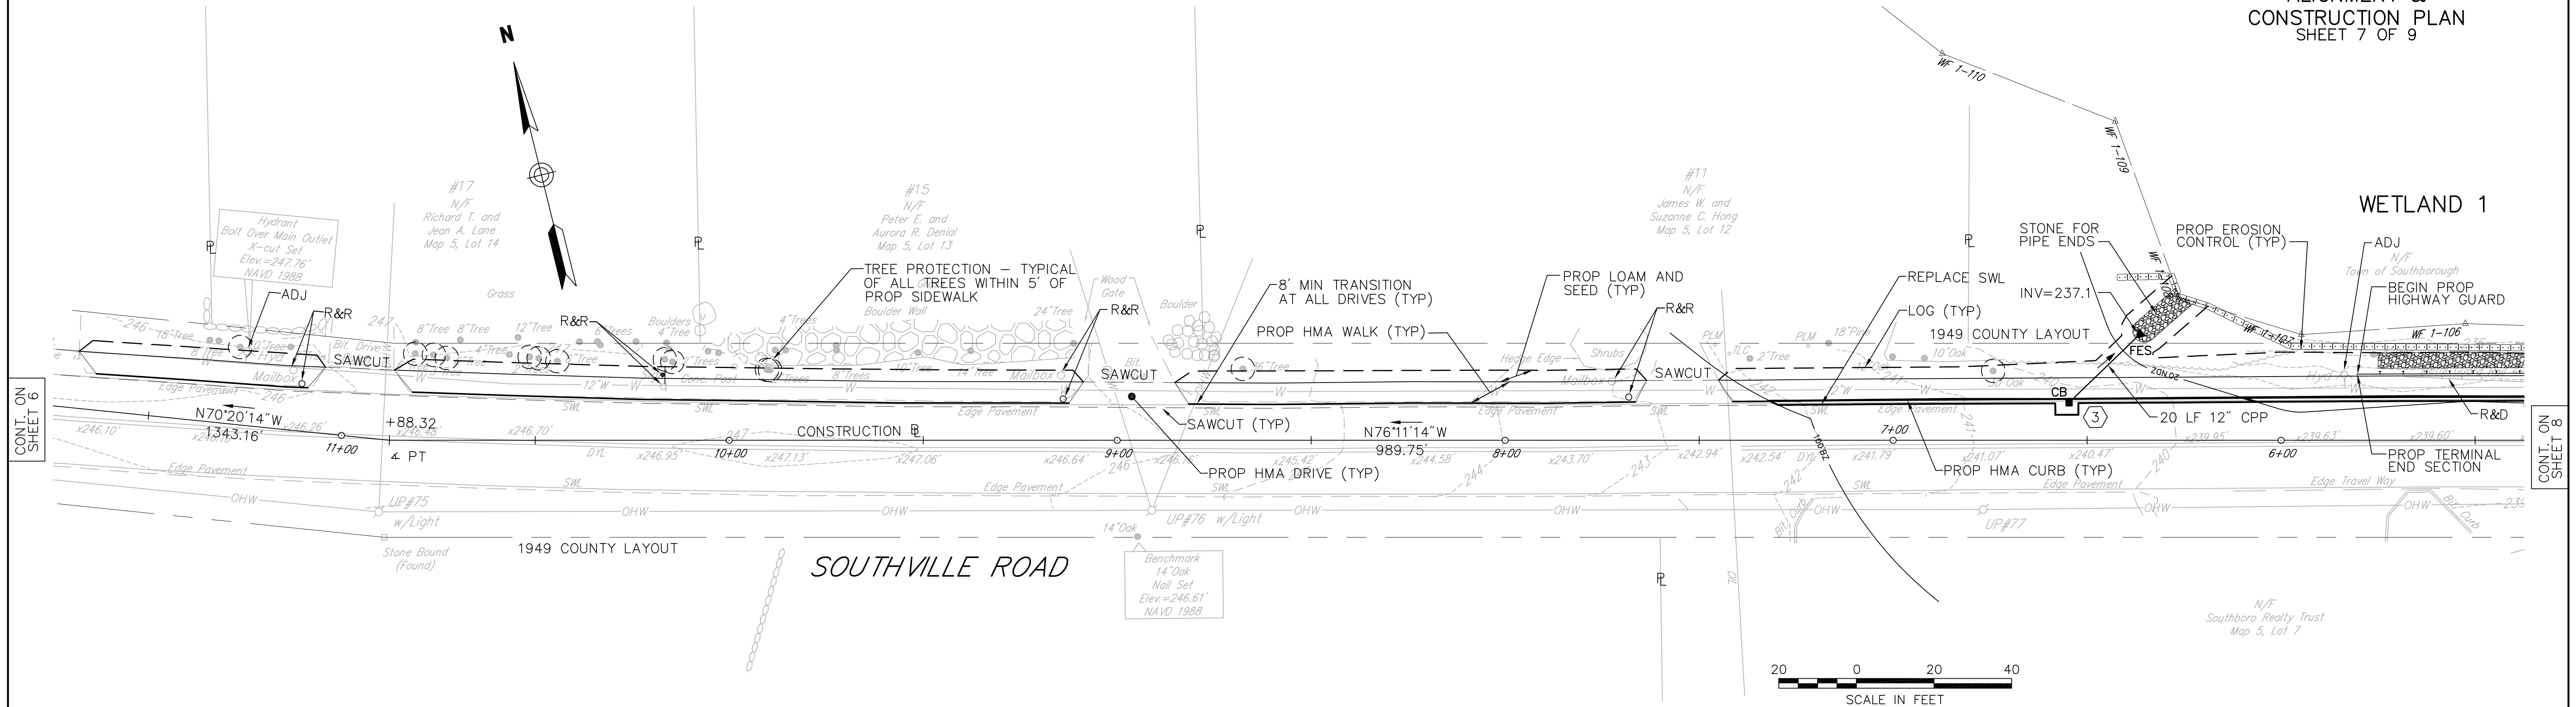

DRAINAGE STRUCTURE DATA						
NO.	TYPE	STATION	RIM ELEV.	INV. ELEV. IN	INV. ELEV. OUT	REMARKS
3	CB	6+54.67 10.60' RT	240.5	--	237.5	CB TO INFILTRATION

