

STEEL W BEAM HIGHWAY GUARD

STA 5+80.5 LT TO 4+76.9 LT

TRAFFIC SIGNAL CONDUIT

NONE

WATER SUPPLY ALTERATIONS

NONE

DRAINAGE DETAILS

THIS SHEET


CROSS SECTIONS

SEE SHEET NO. 9

ALIGNMENT

THIS SHEET

SOUTHBOROUGH
SOUTHVILLE ROAD
ALIGNMENT &
CONSTRUCTION PLAN
SHEET 8 OF 9

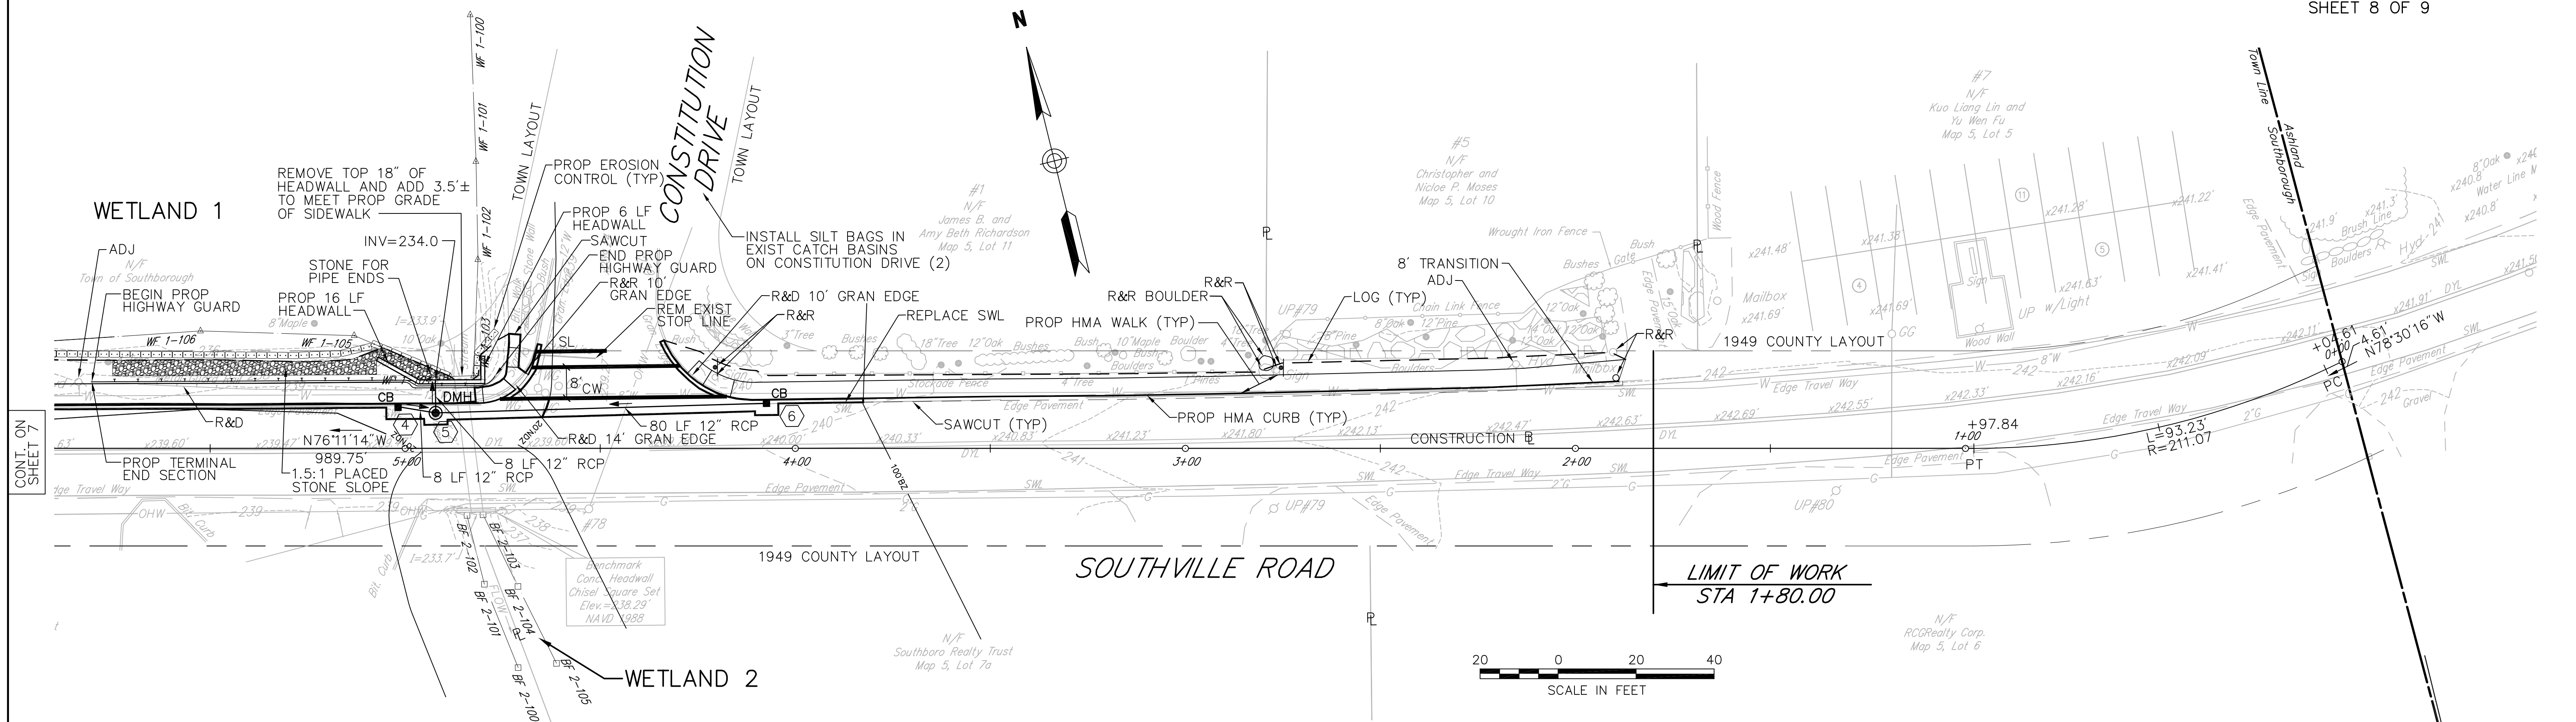

DRAINAGE STRUCTURE DATA						
NO.	TYPE	STATION	RIM ELEV.	INV. ELEV. IN	INV. ELEV. OUT	REMARKS
4	CB	5+01.85 11.46' RT	239.1	--	234.5	CB TO DMH
5	DMH	4+92.16 9.09' RT	239.1	④ 234.3 ⑥ 234.3	234.2	DMH TO HW
6	CB	4+07.37 12.50' RT	239.5	--	235.5	CB TO DMH

